


~~TESKİ 3 ADET LOJİSTİK DEPO BİNASI~~

~~VAZİYET PLANI~~

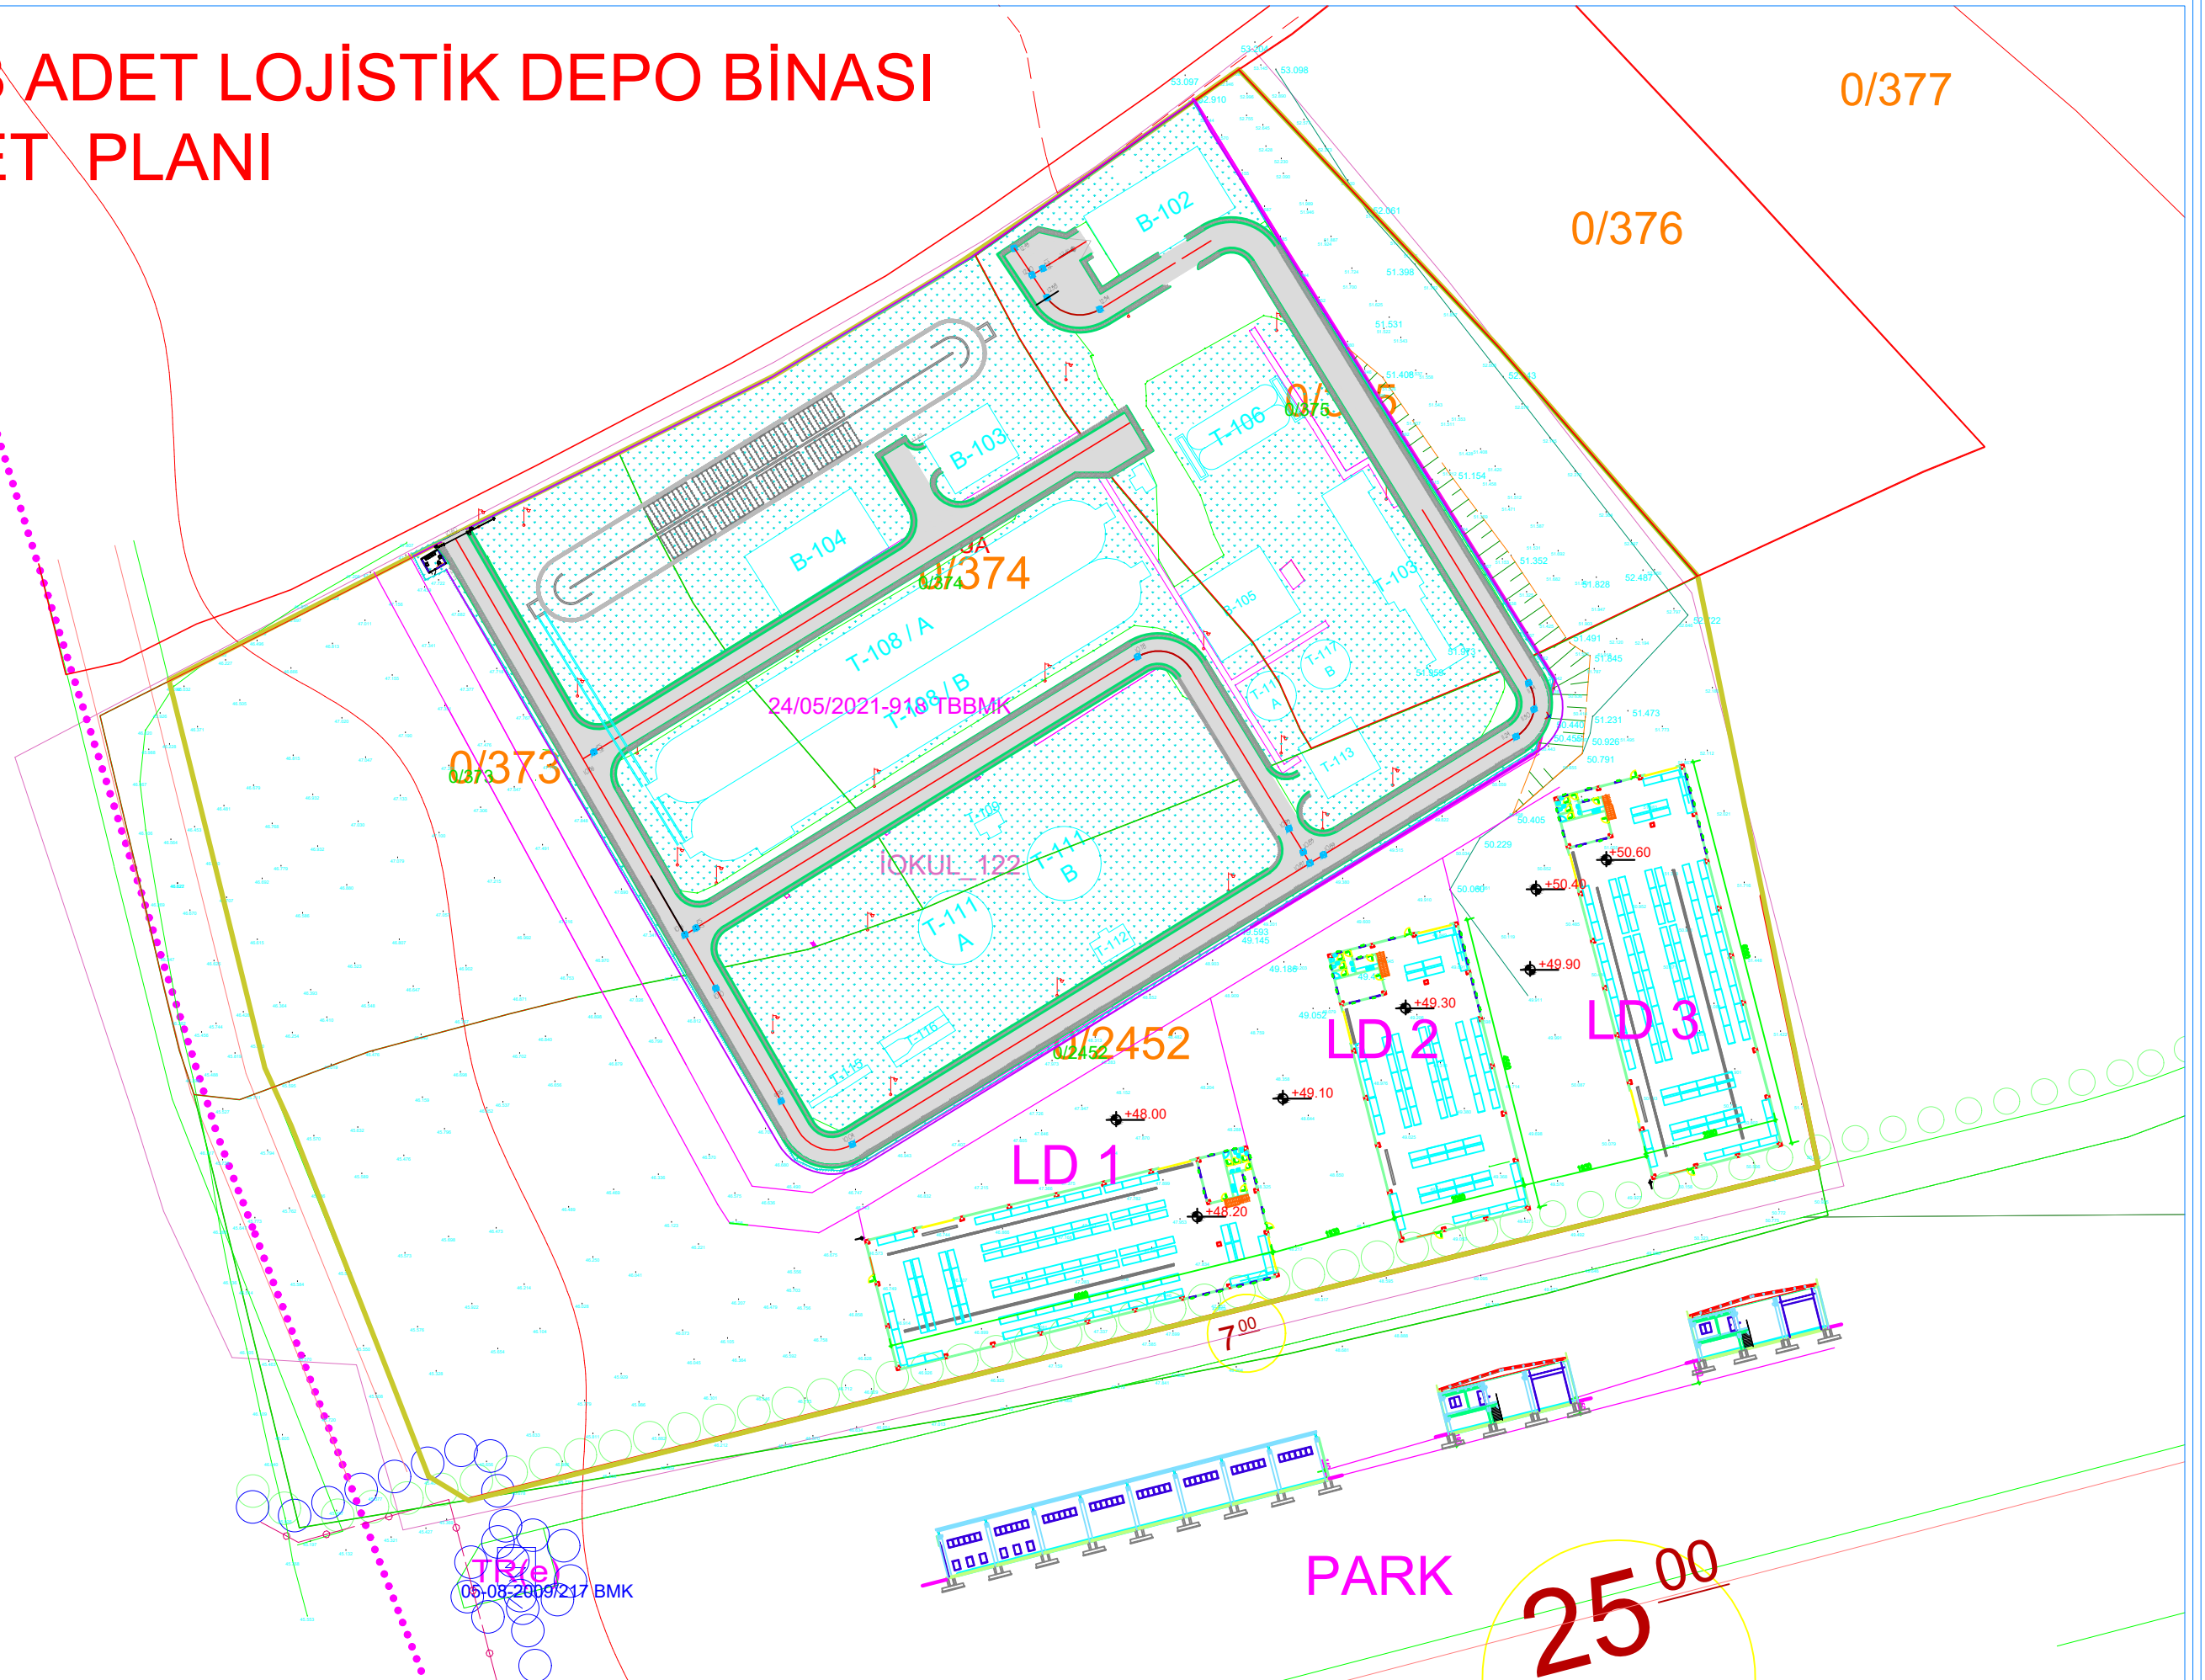

TESKİ 3 ADET LOJİSTİK DEPO BİNASI PROJELERİ

LD 1 - LD 3

$A = 1200 \text{ m}^2$

2000

6060


LD 2

$A = 930 \text{ m}^2$

2000


4560

LD 1 - LD 3

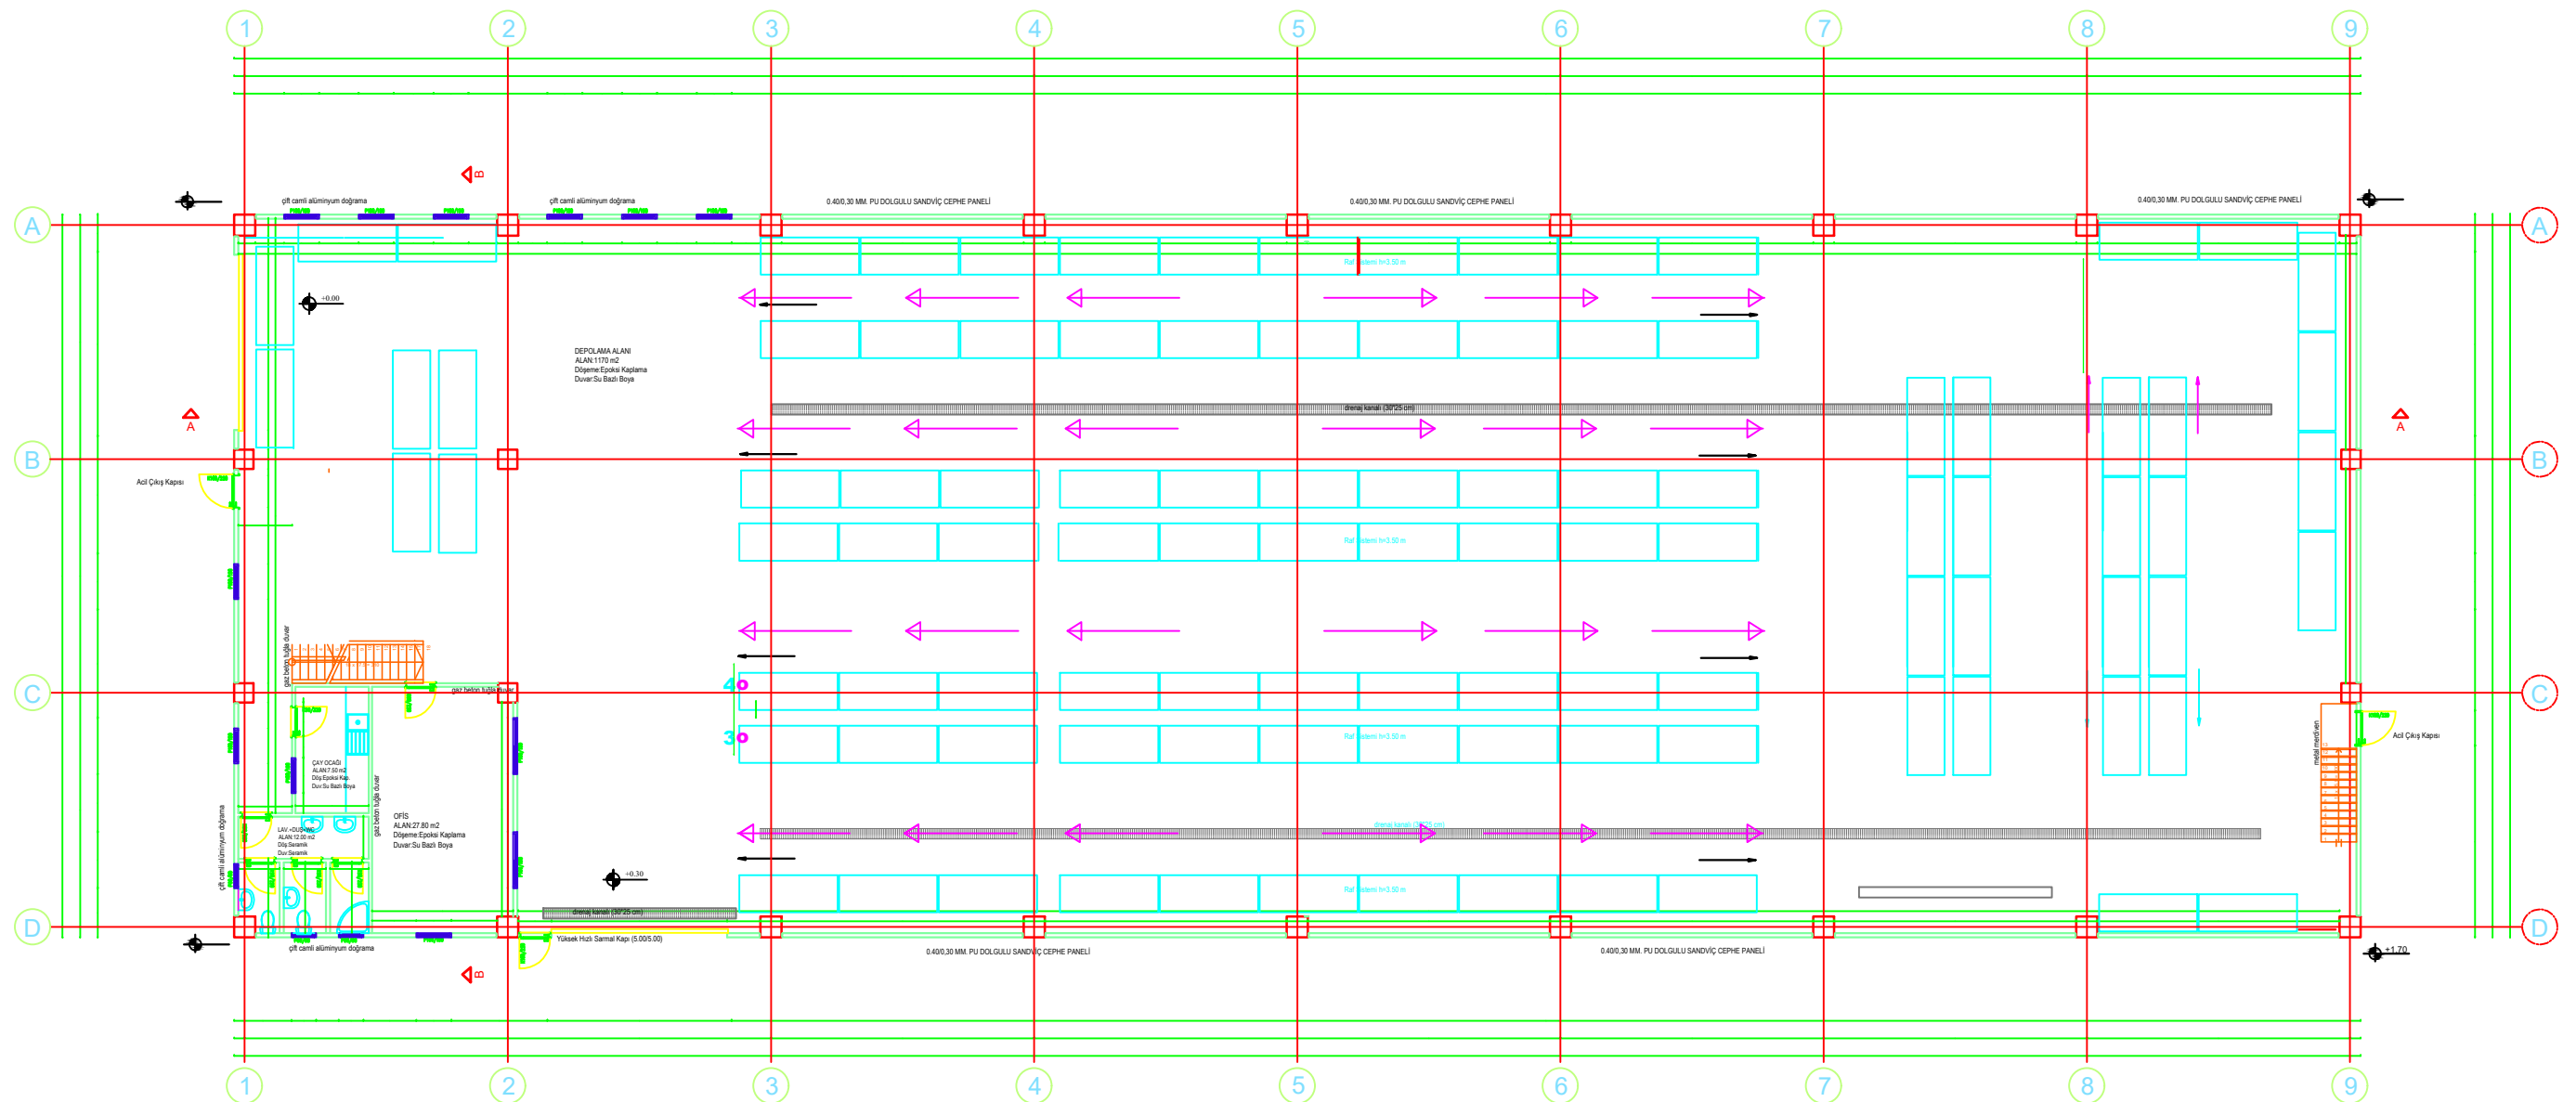


ZEMİN KAT PLANI 1200 M2

LD 1 - LD 3

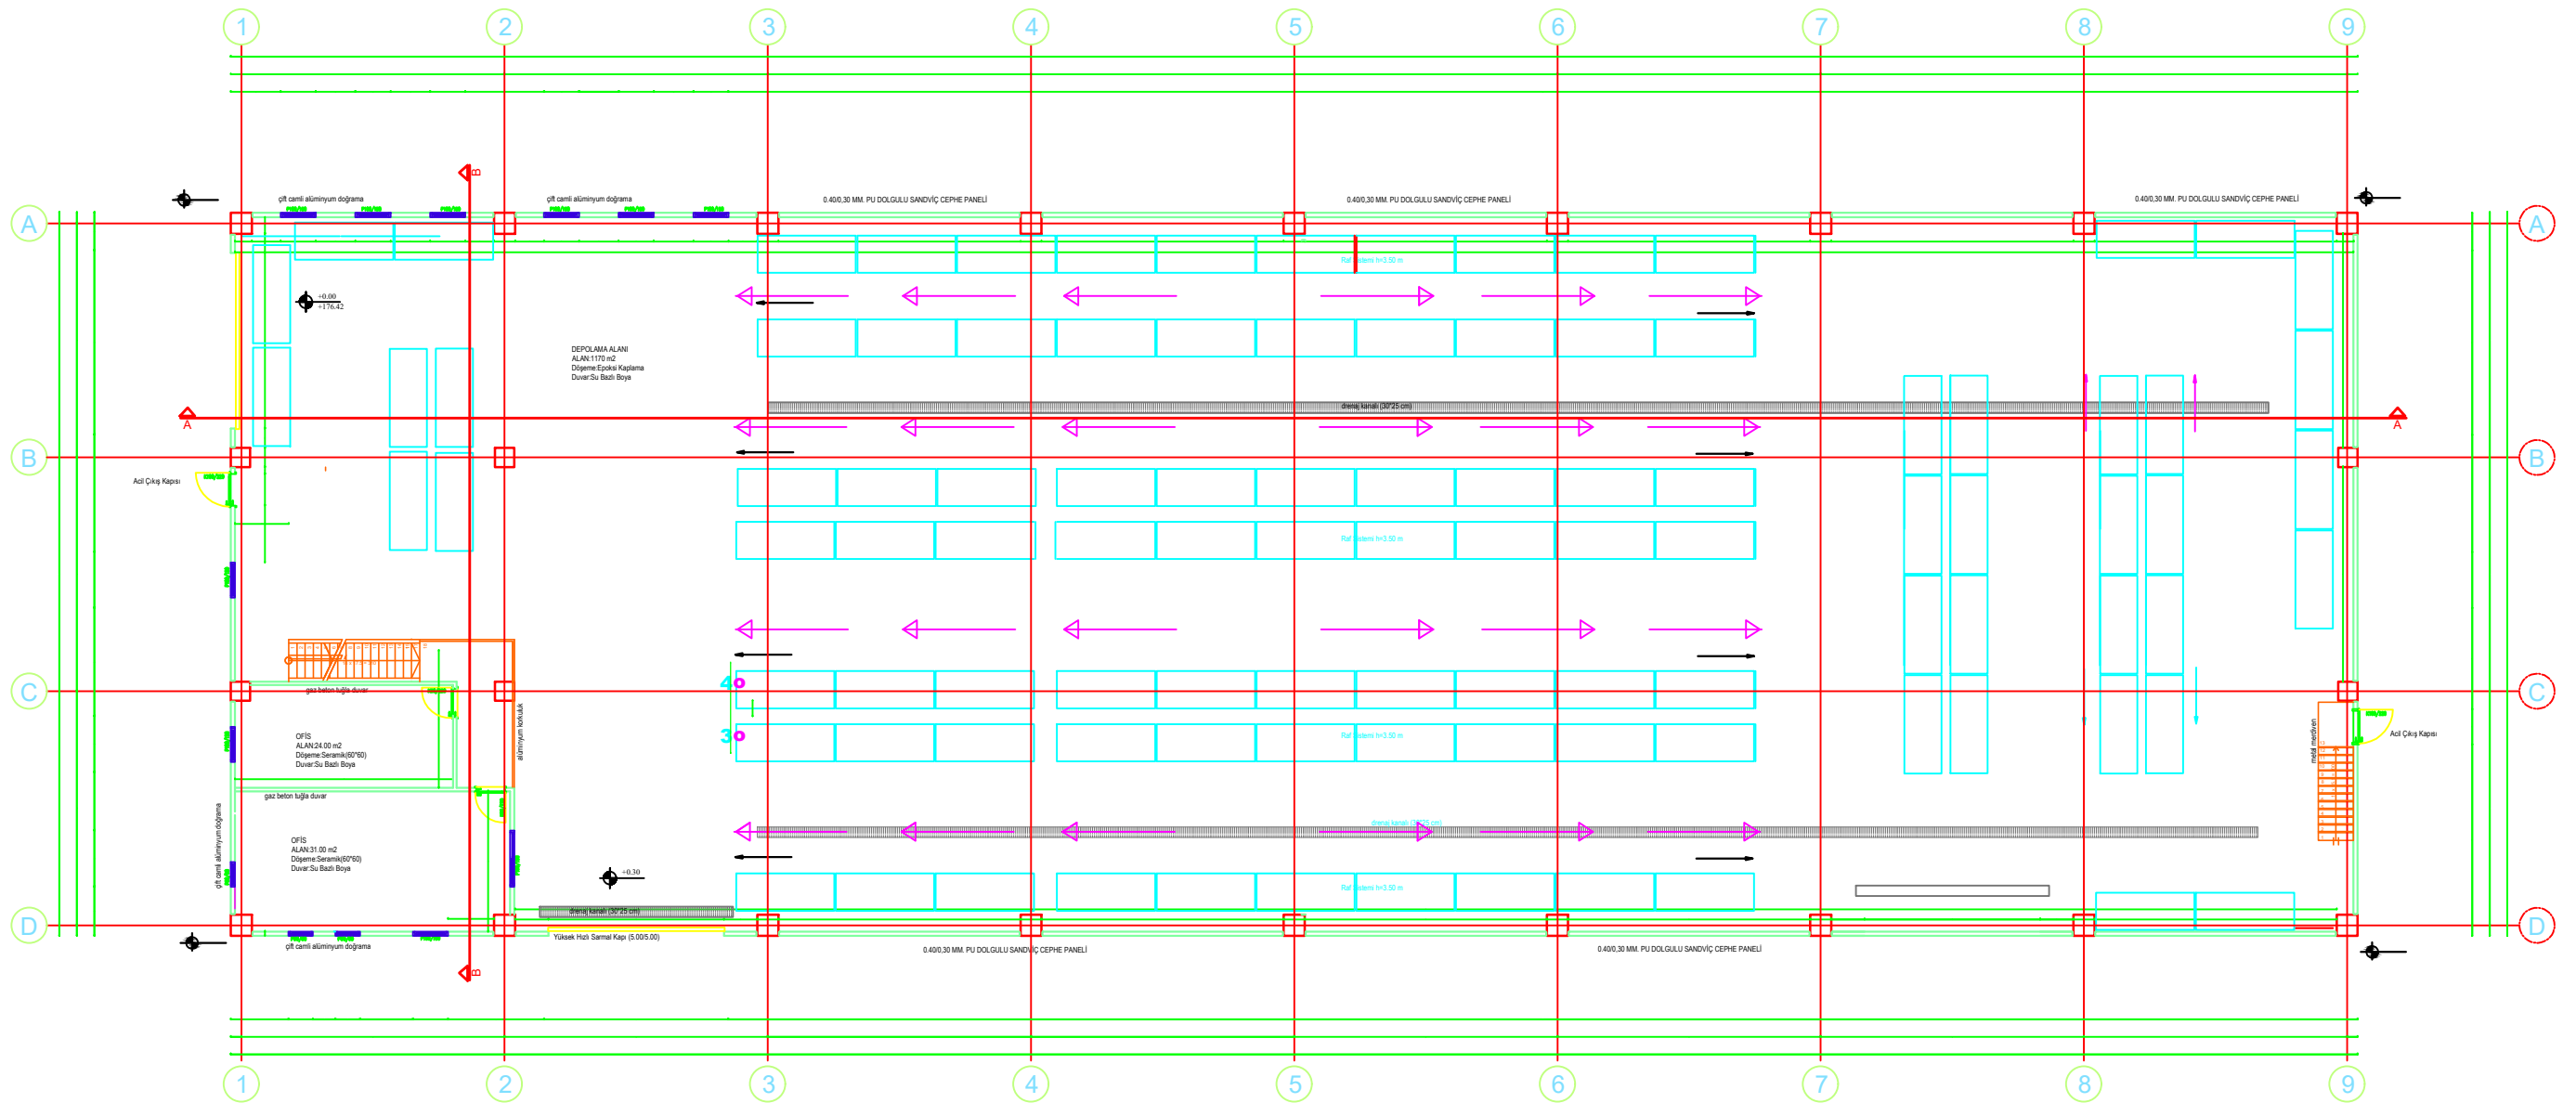

ASMA KAT PLANI 1200 M2

LD 1 - LD 3

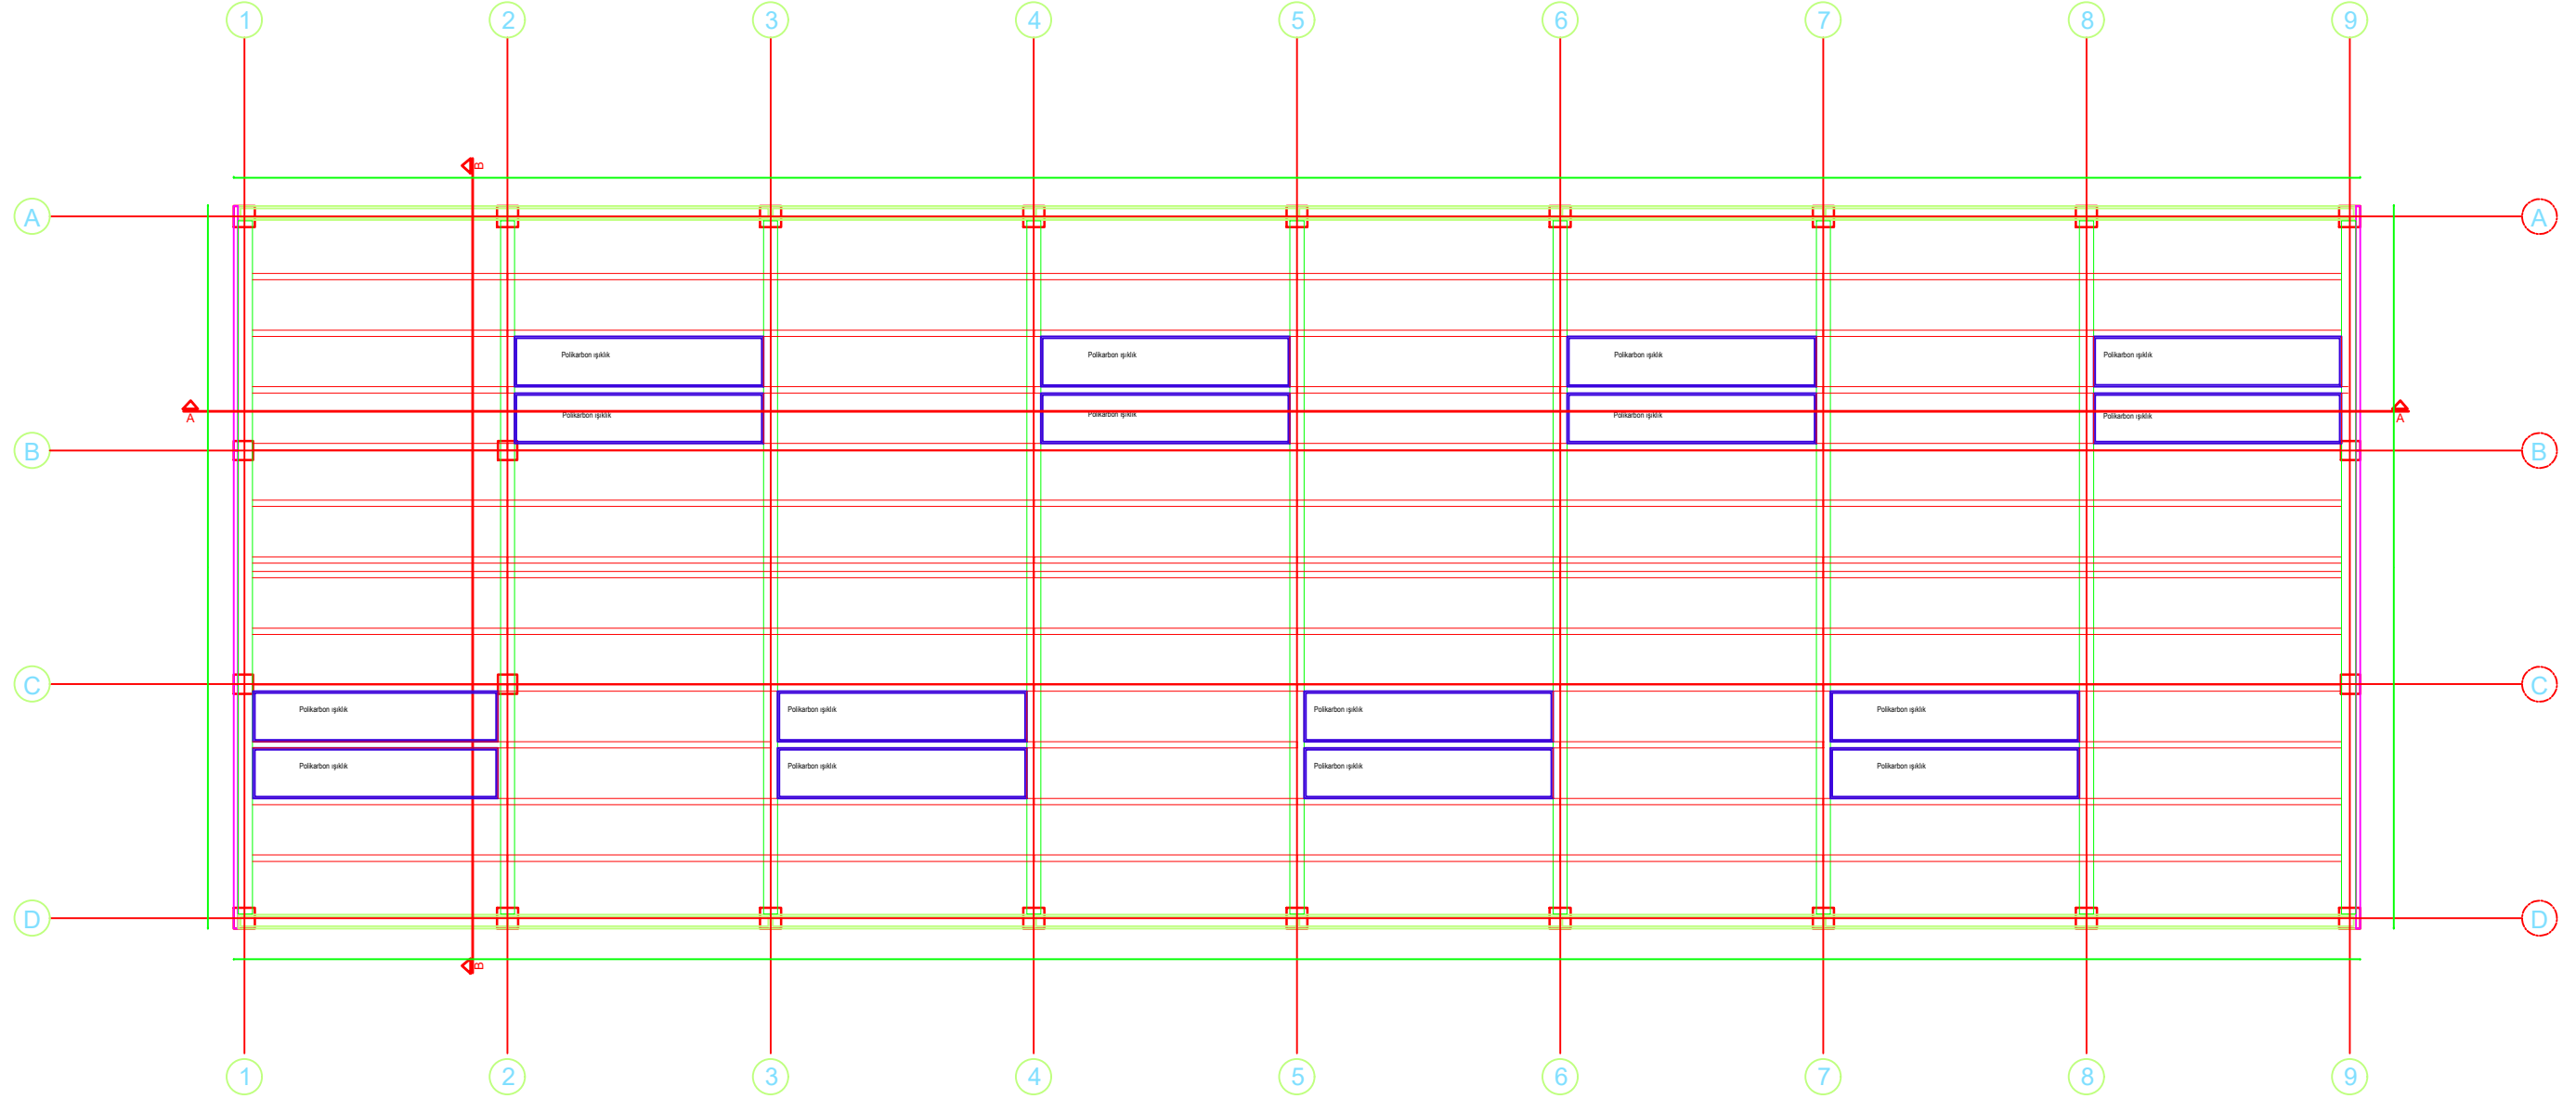


ÇATI KONSTRÜKSİYON PLANI 930 M2


[illegible]

B-B KESİTİ 1/100


LD 1 - LD 3

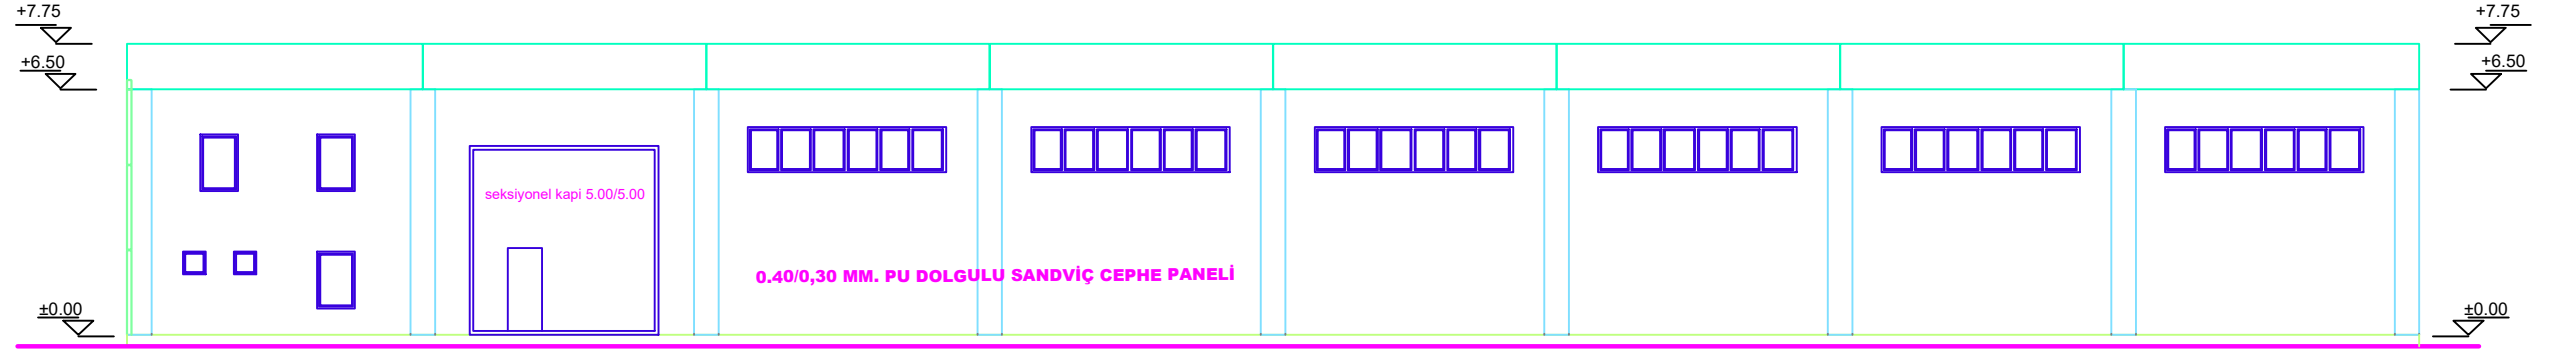

ÖN GÖRÜNÜŞ 1/50

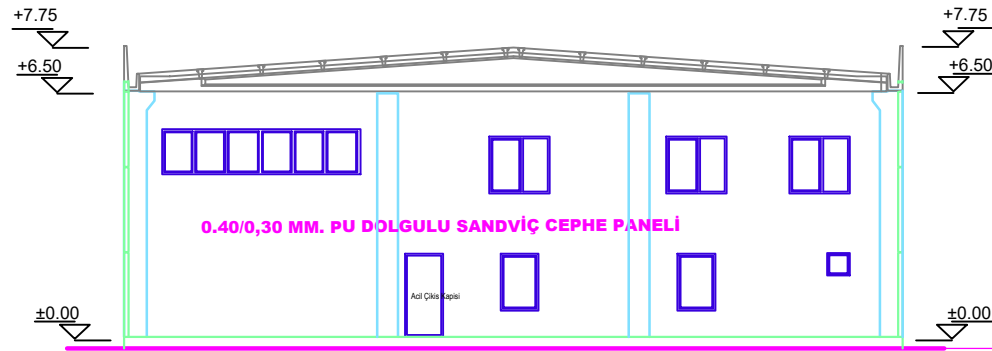


SOL YAN GÖRÜNÜŞ 1/100

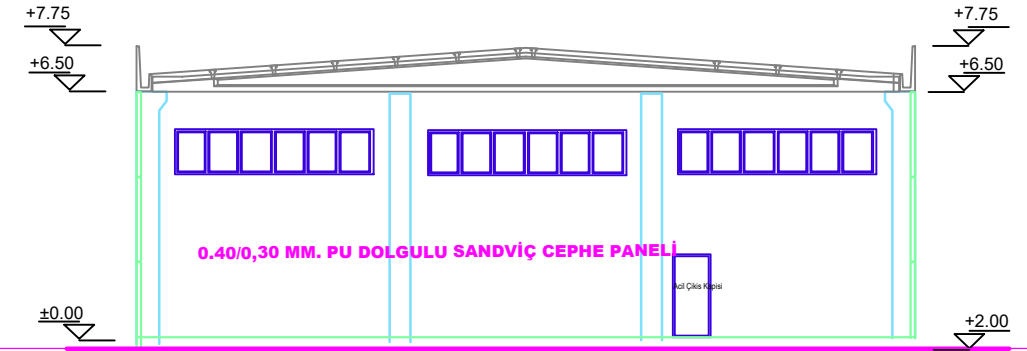


SAĞ YAN GÖRÜNÜŞ 1/100

LD 2

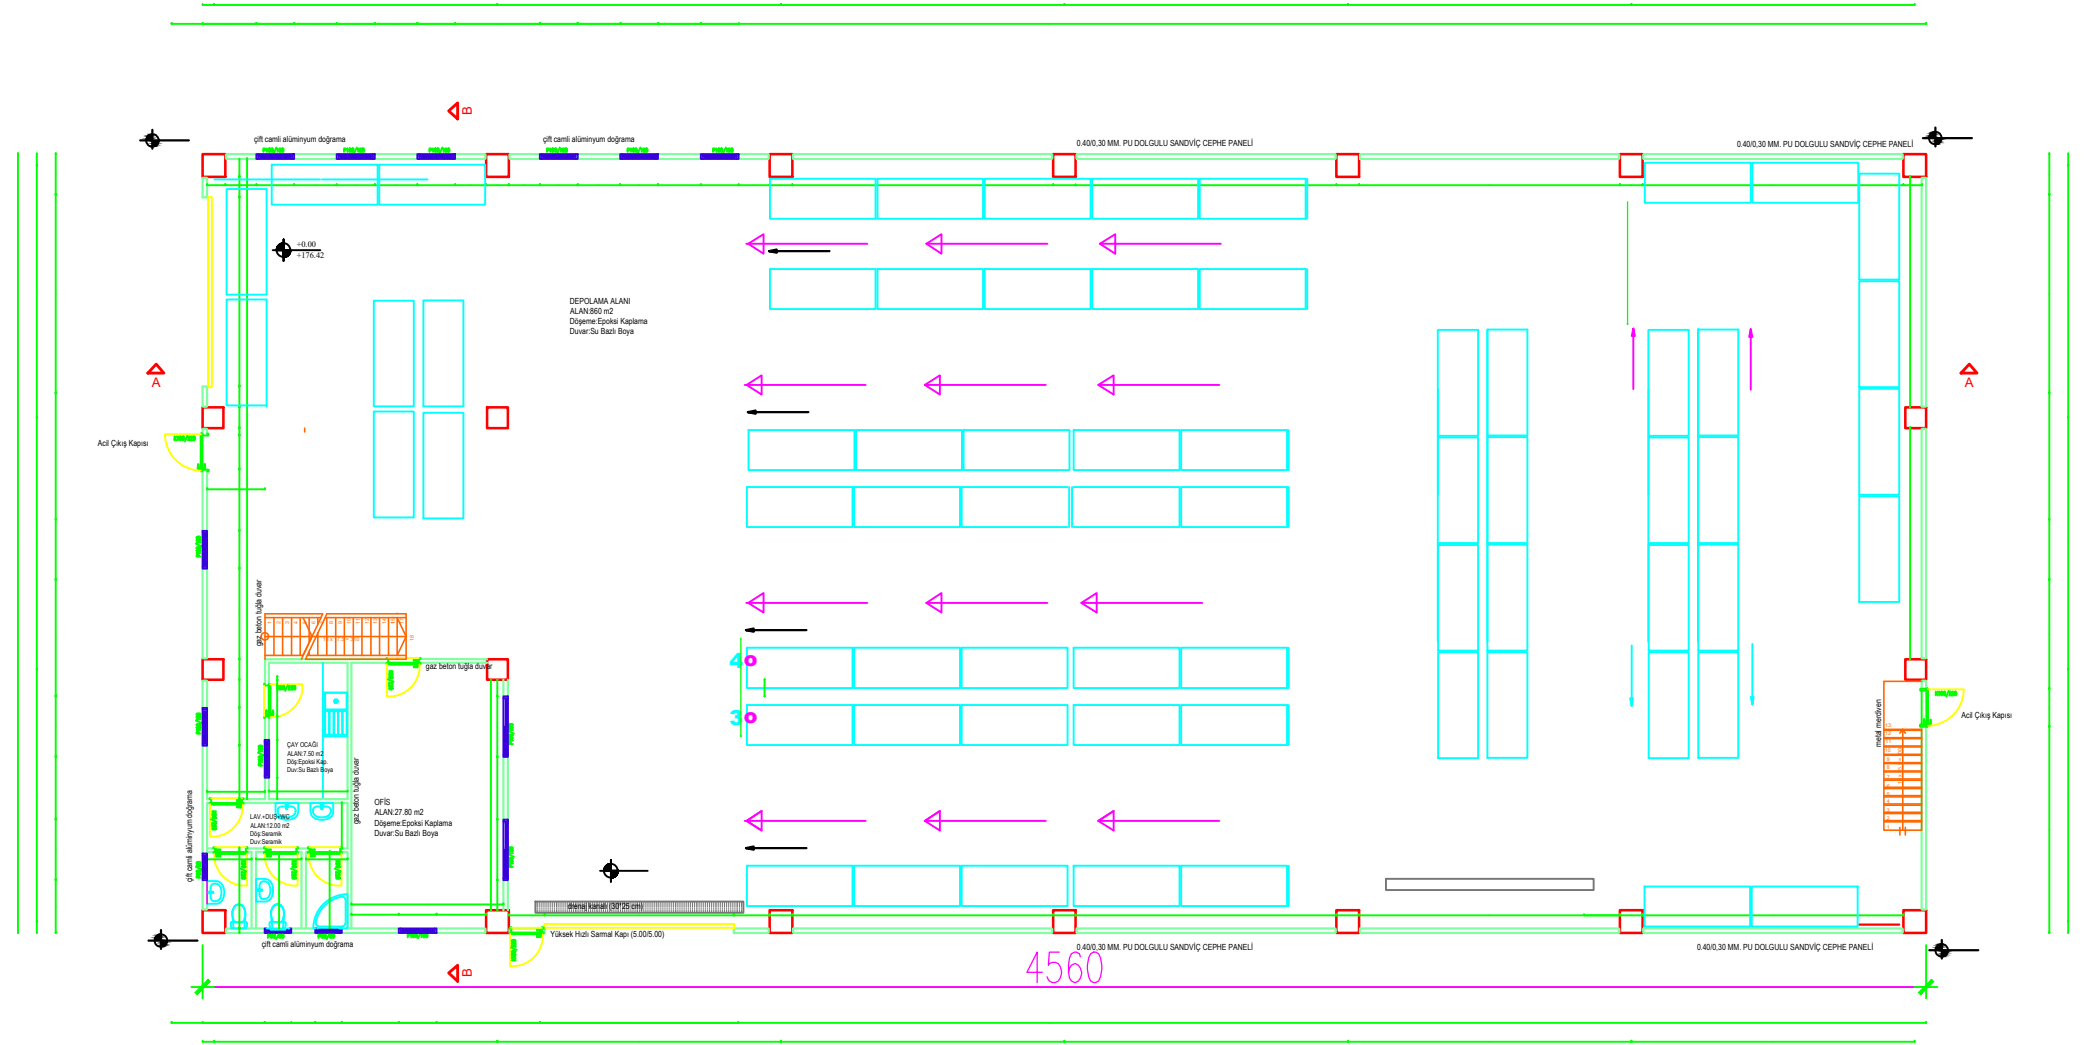


ZEMİN KAT PLANI 930 M2

LD 2

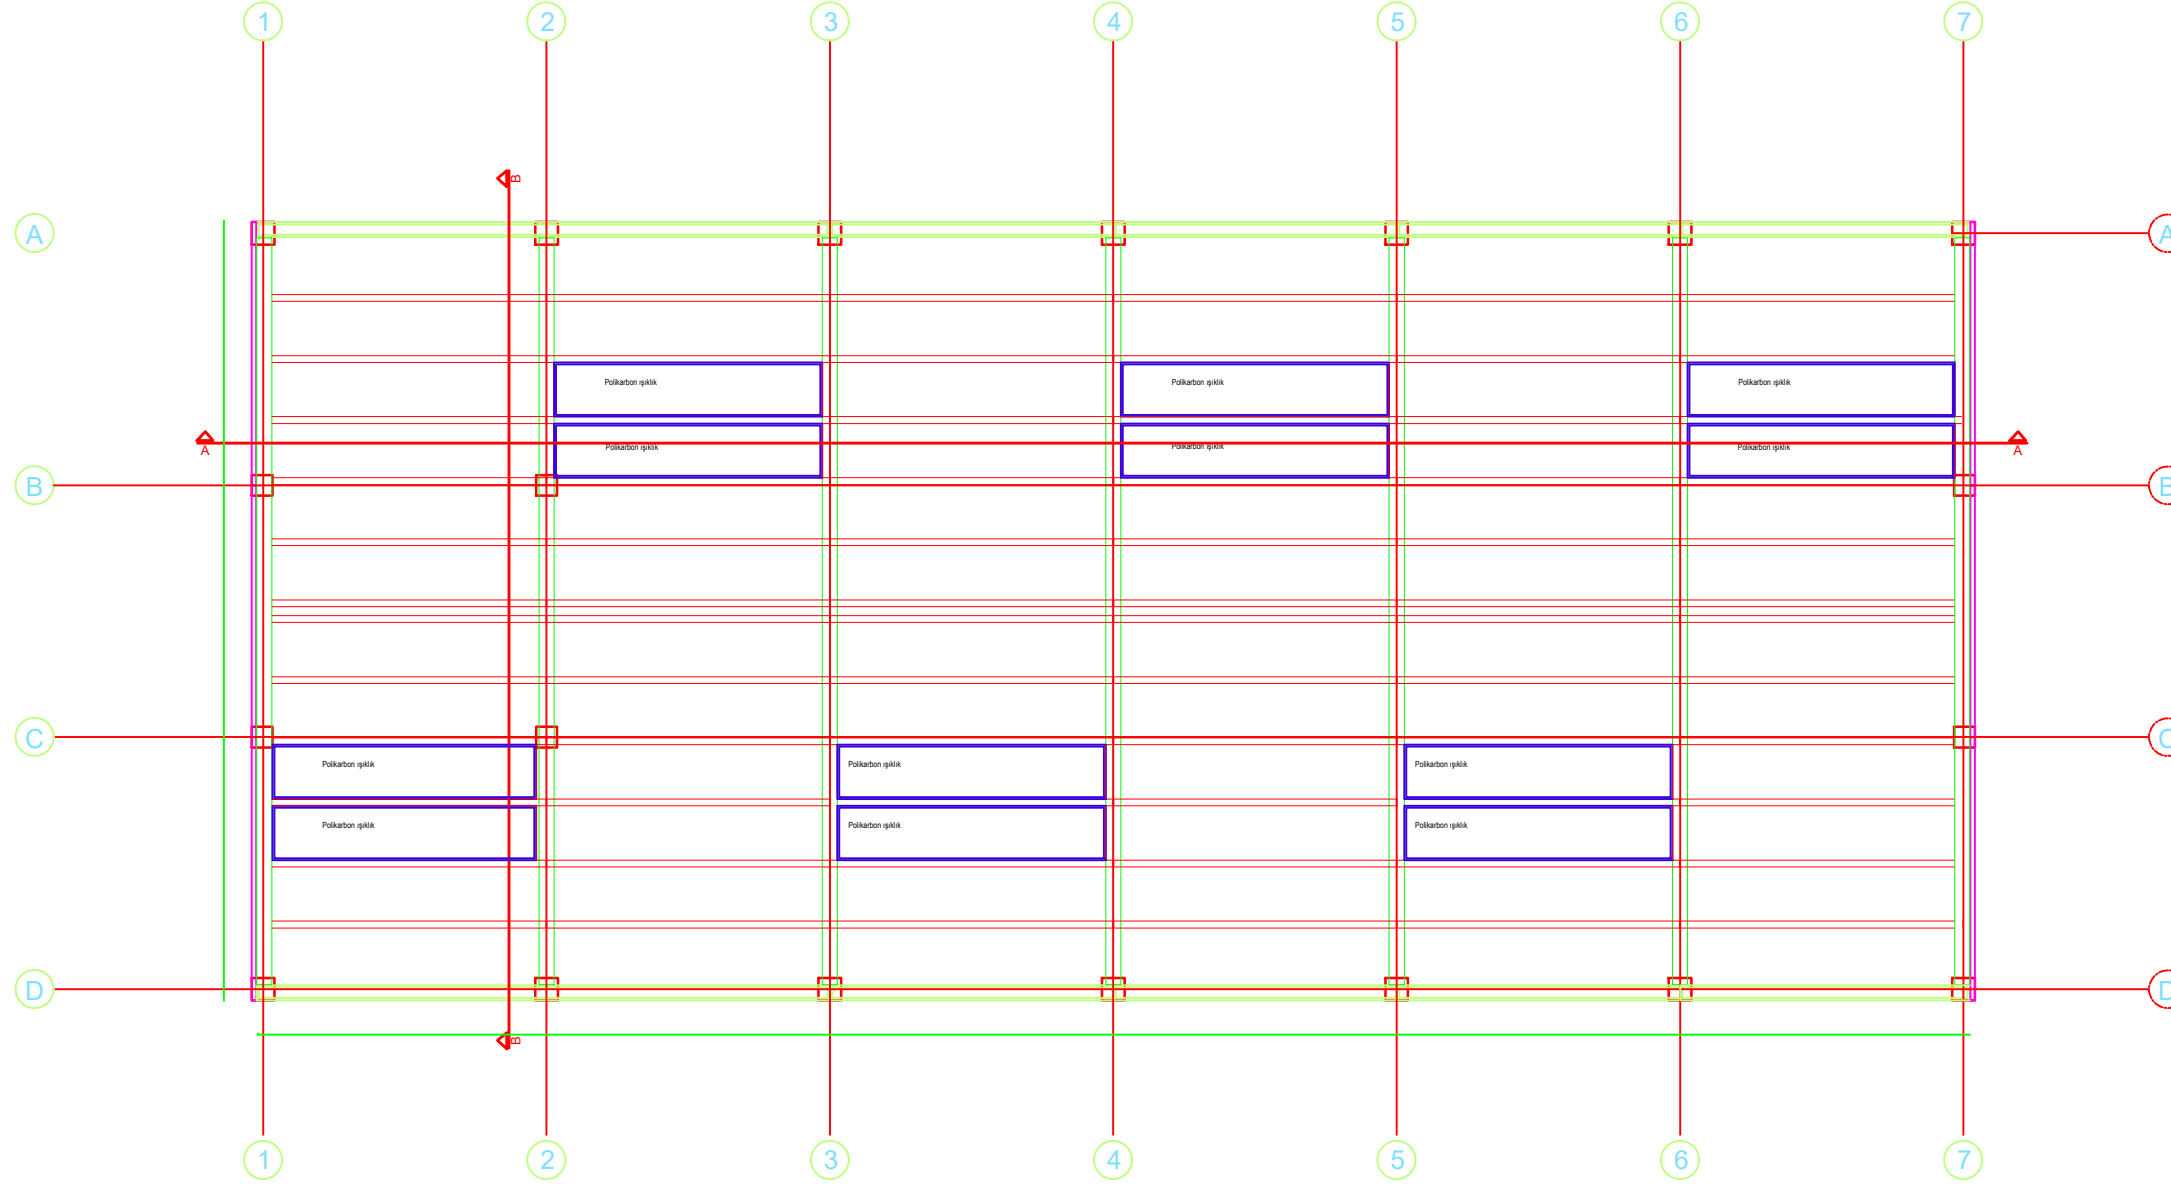


ÇATI KONSTRÜKSİYON PLANI 930 M2

LD 2

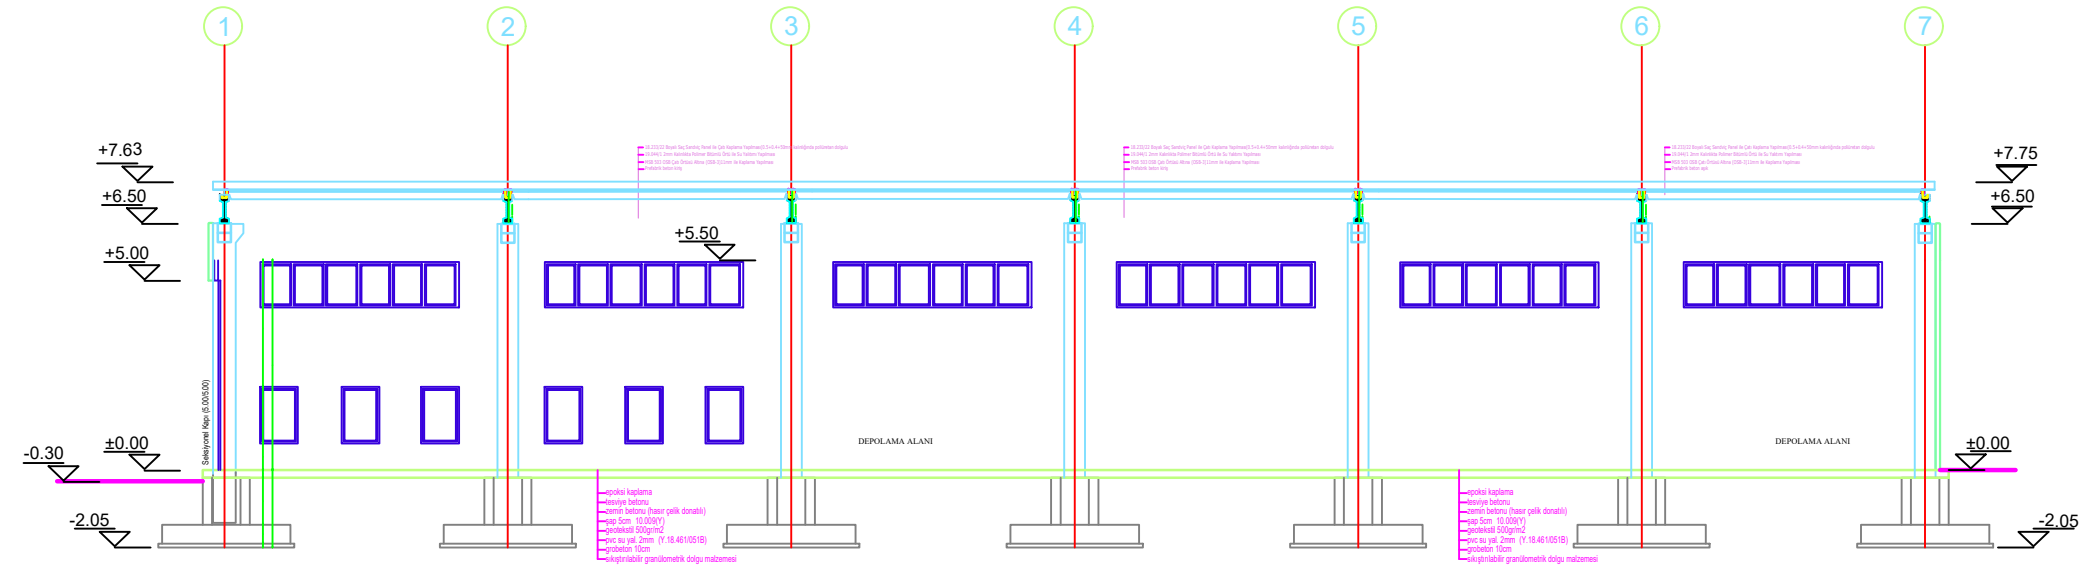


A-A KESİTİ 1/100

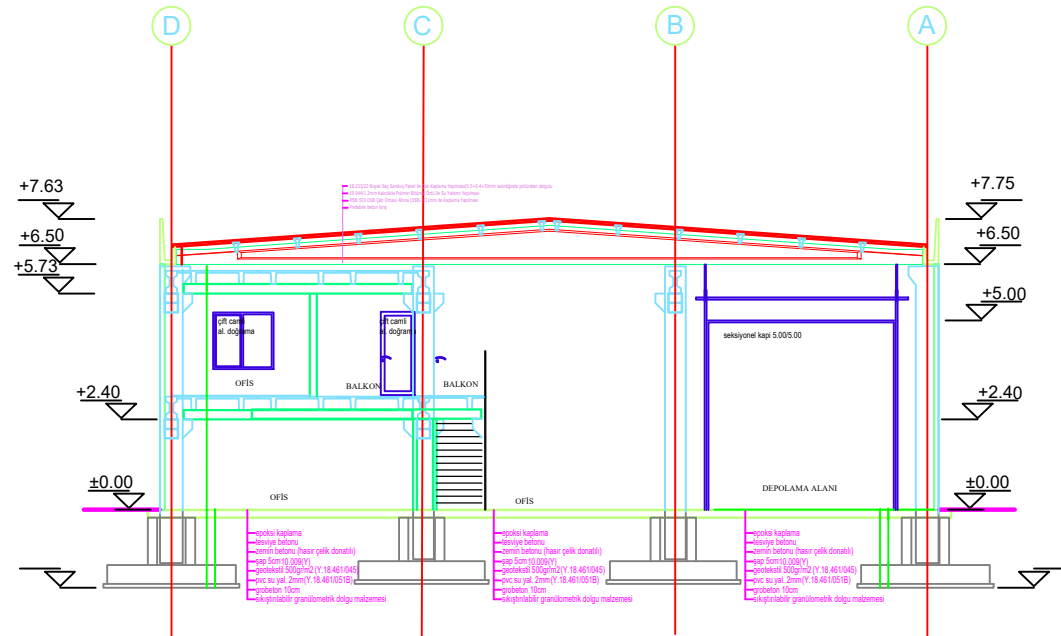


B-B KESİTİ 1/100


LD 2

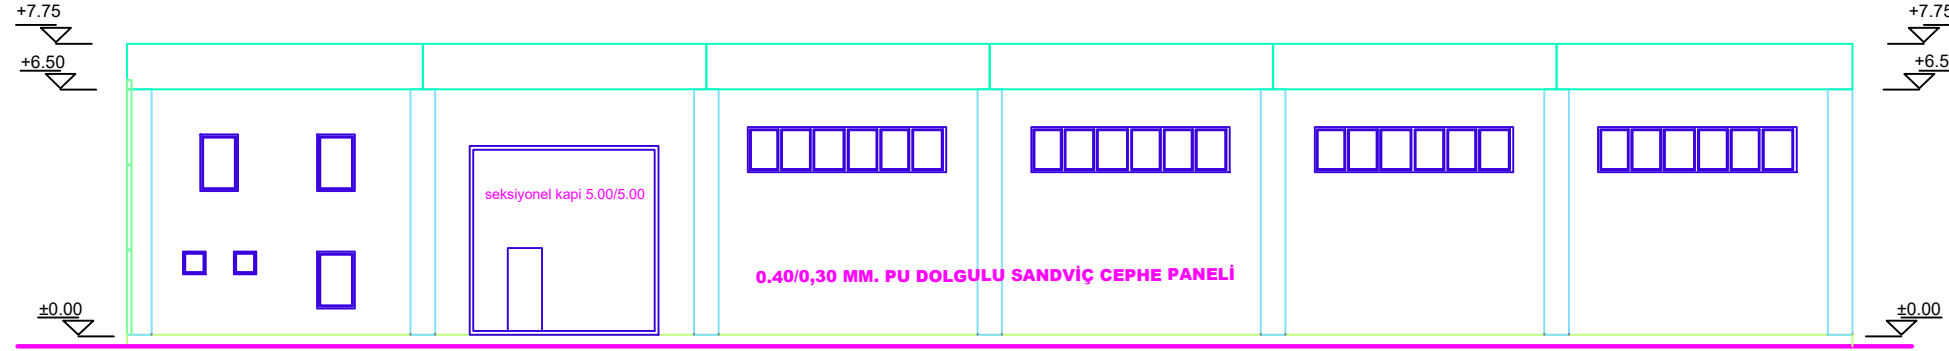

ÖN GÖRÜNÜŞ 1/50

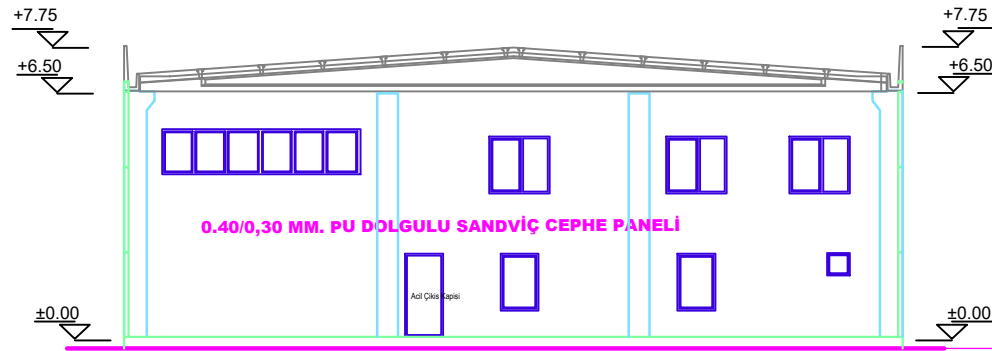

SOL YAN GÖRÜNÜŞ 1/100

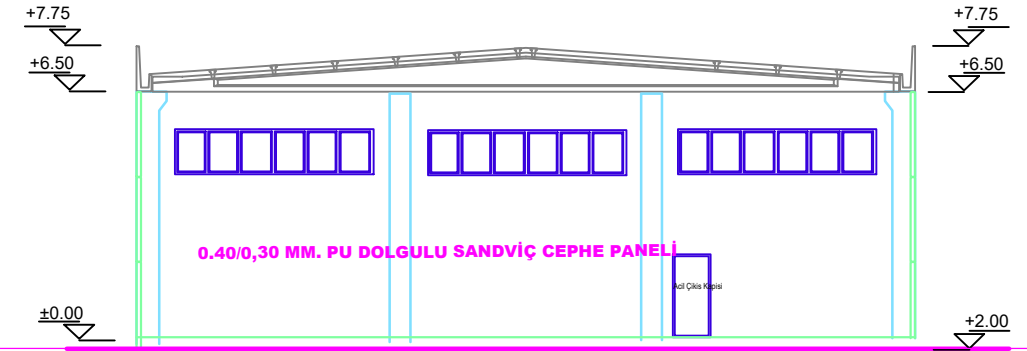

SAĞ YAN GÖRÜNÜŞ 1/100